



MARHEIM FJORDSENTER

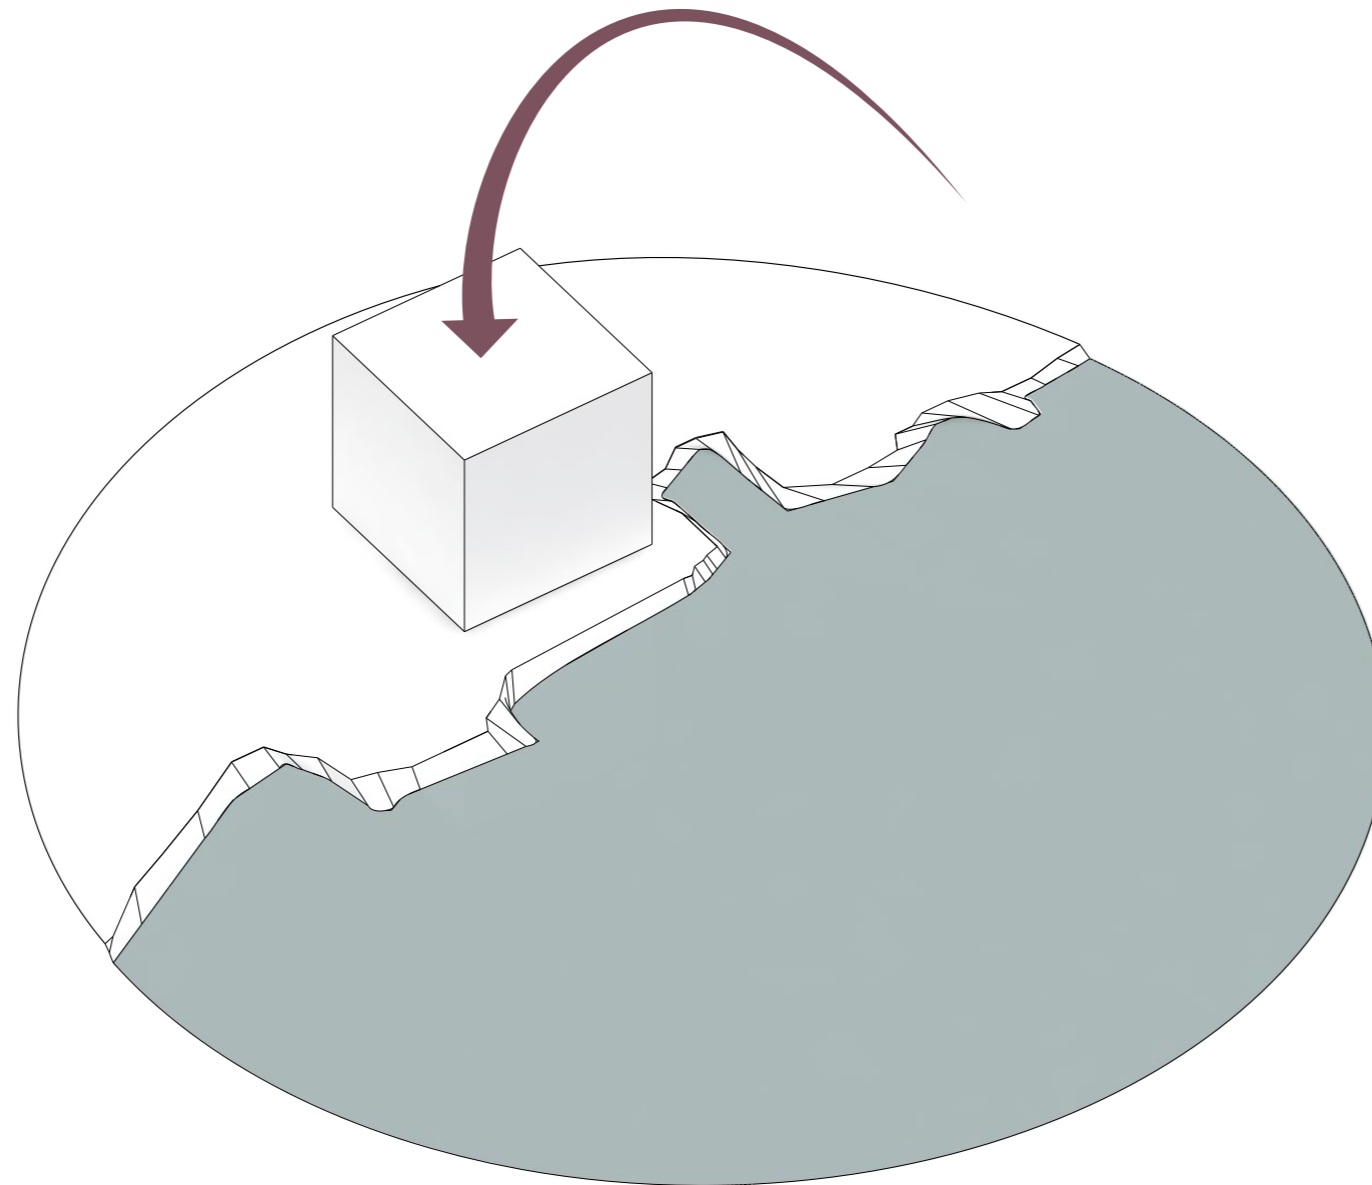



Reiulf Ramstad Arkitekter AS.







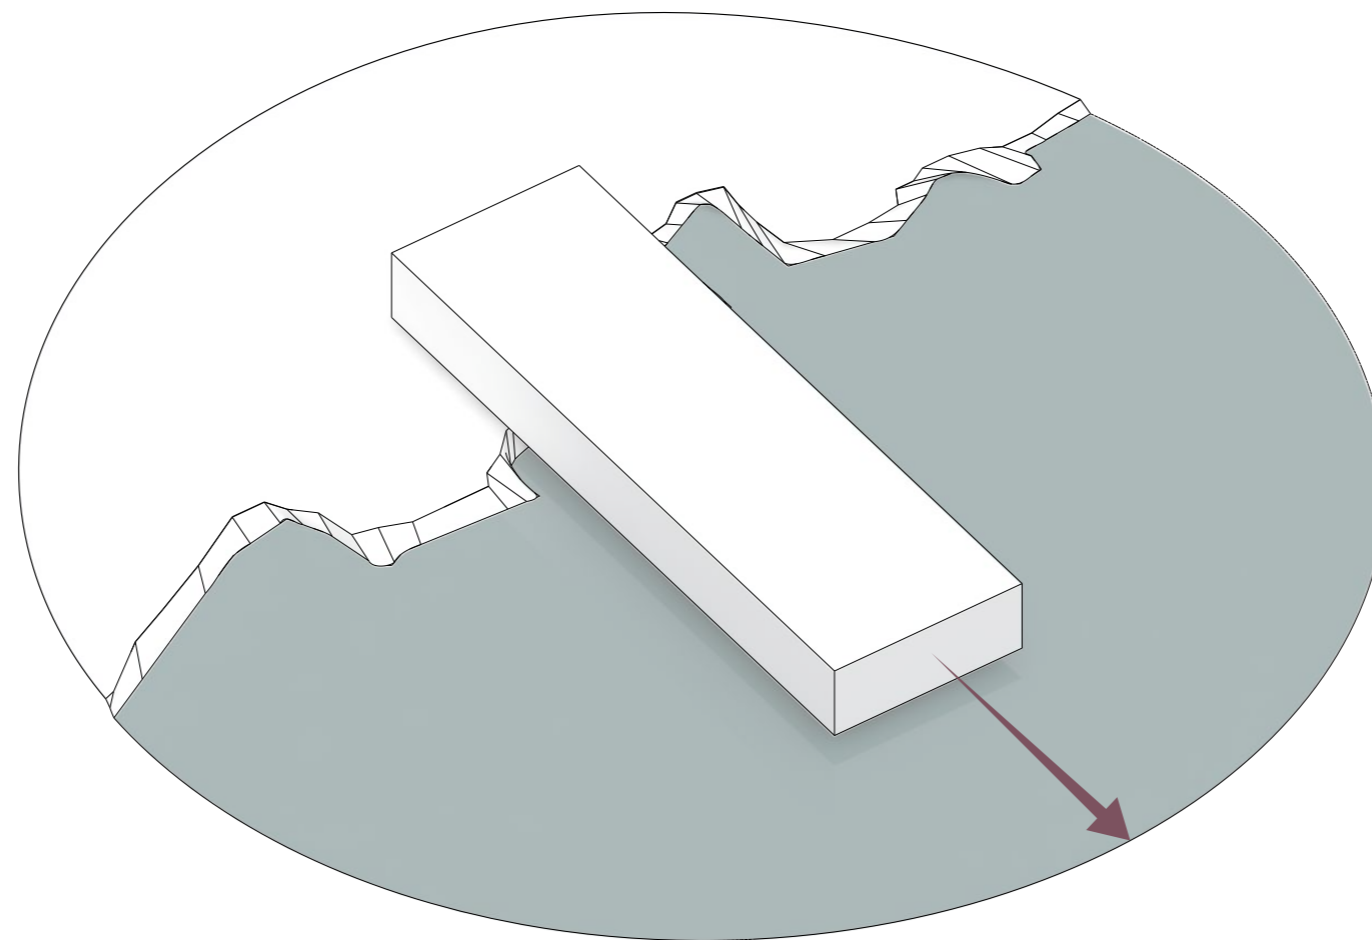


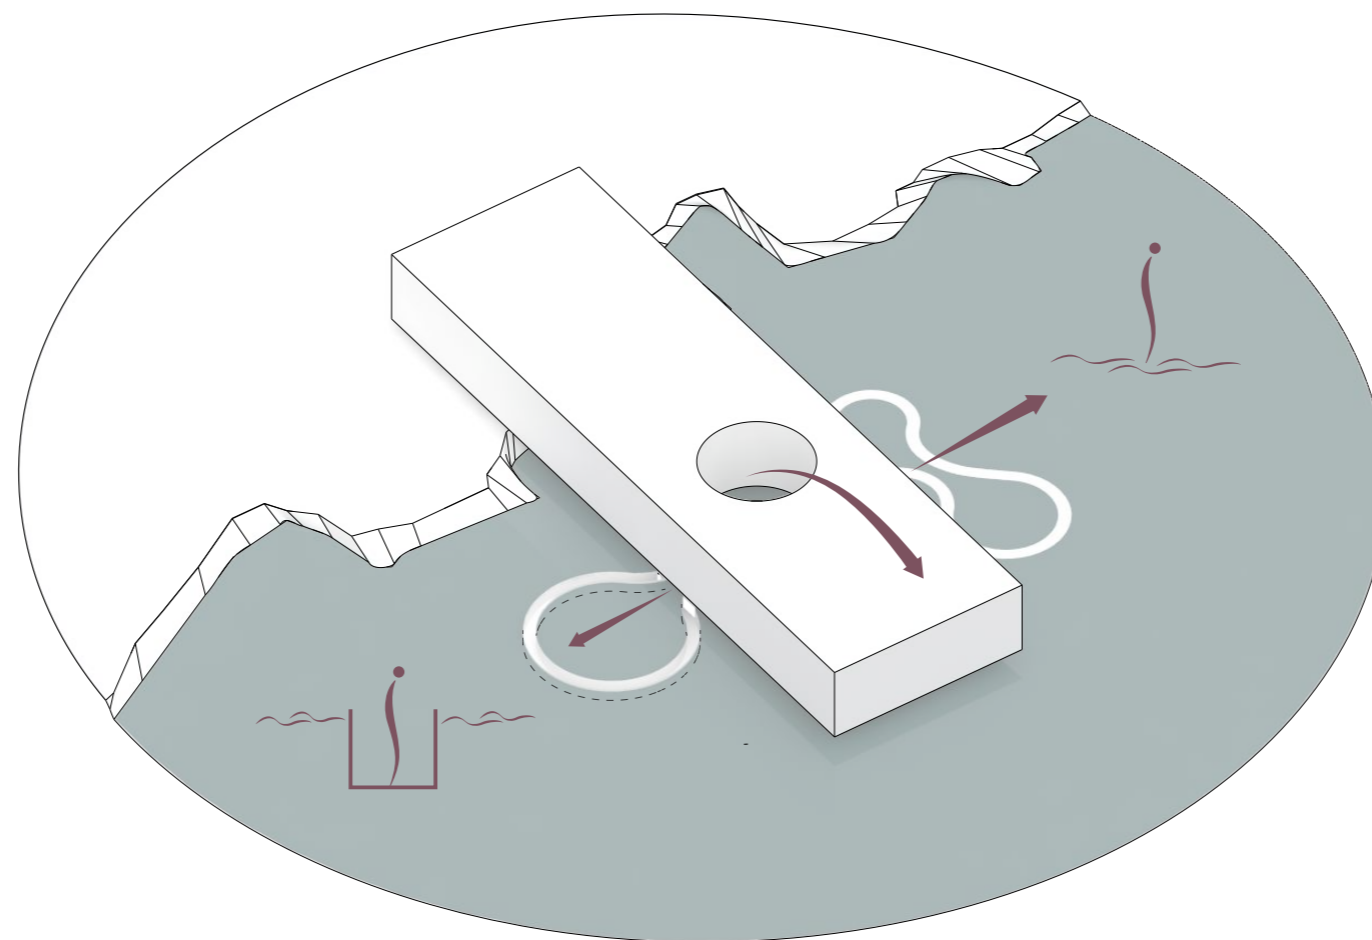

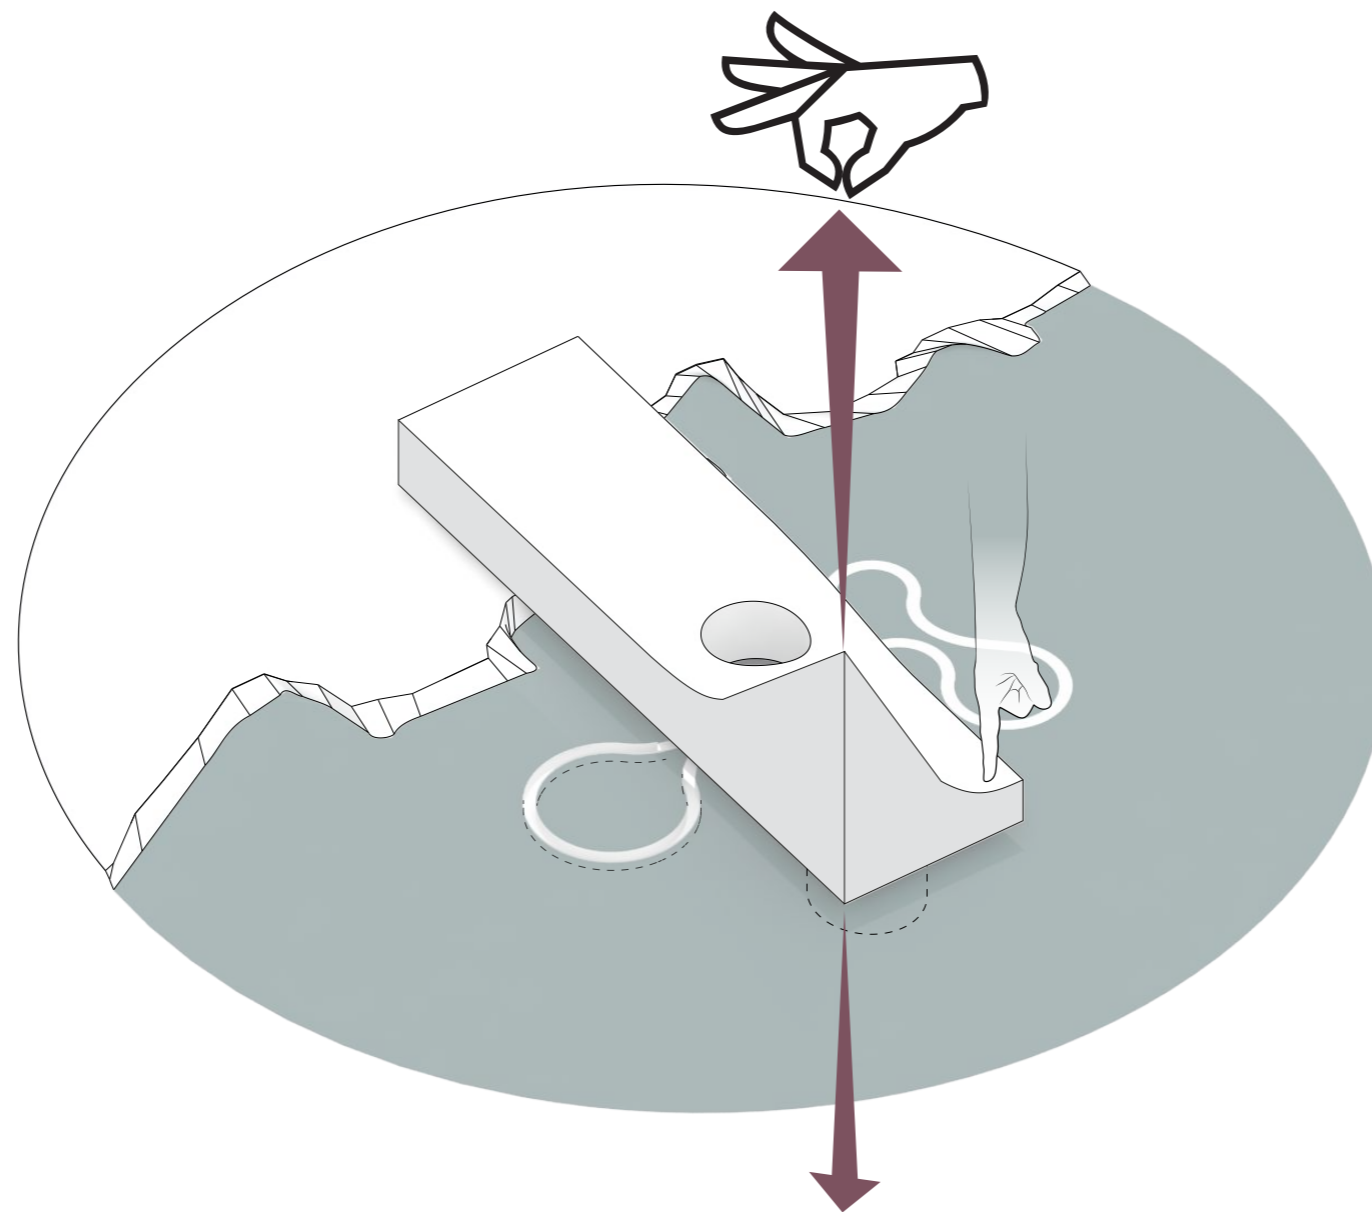


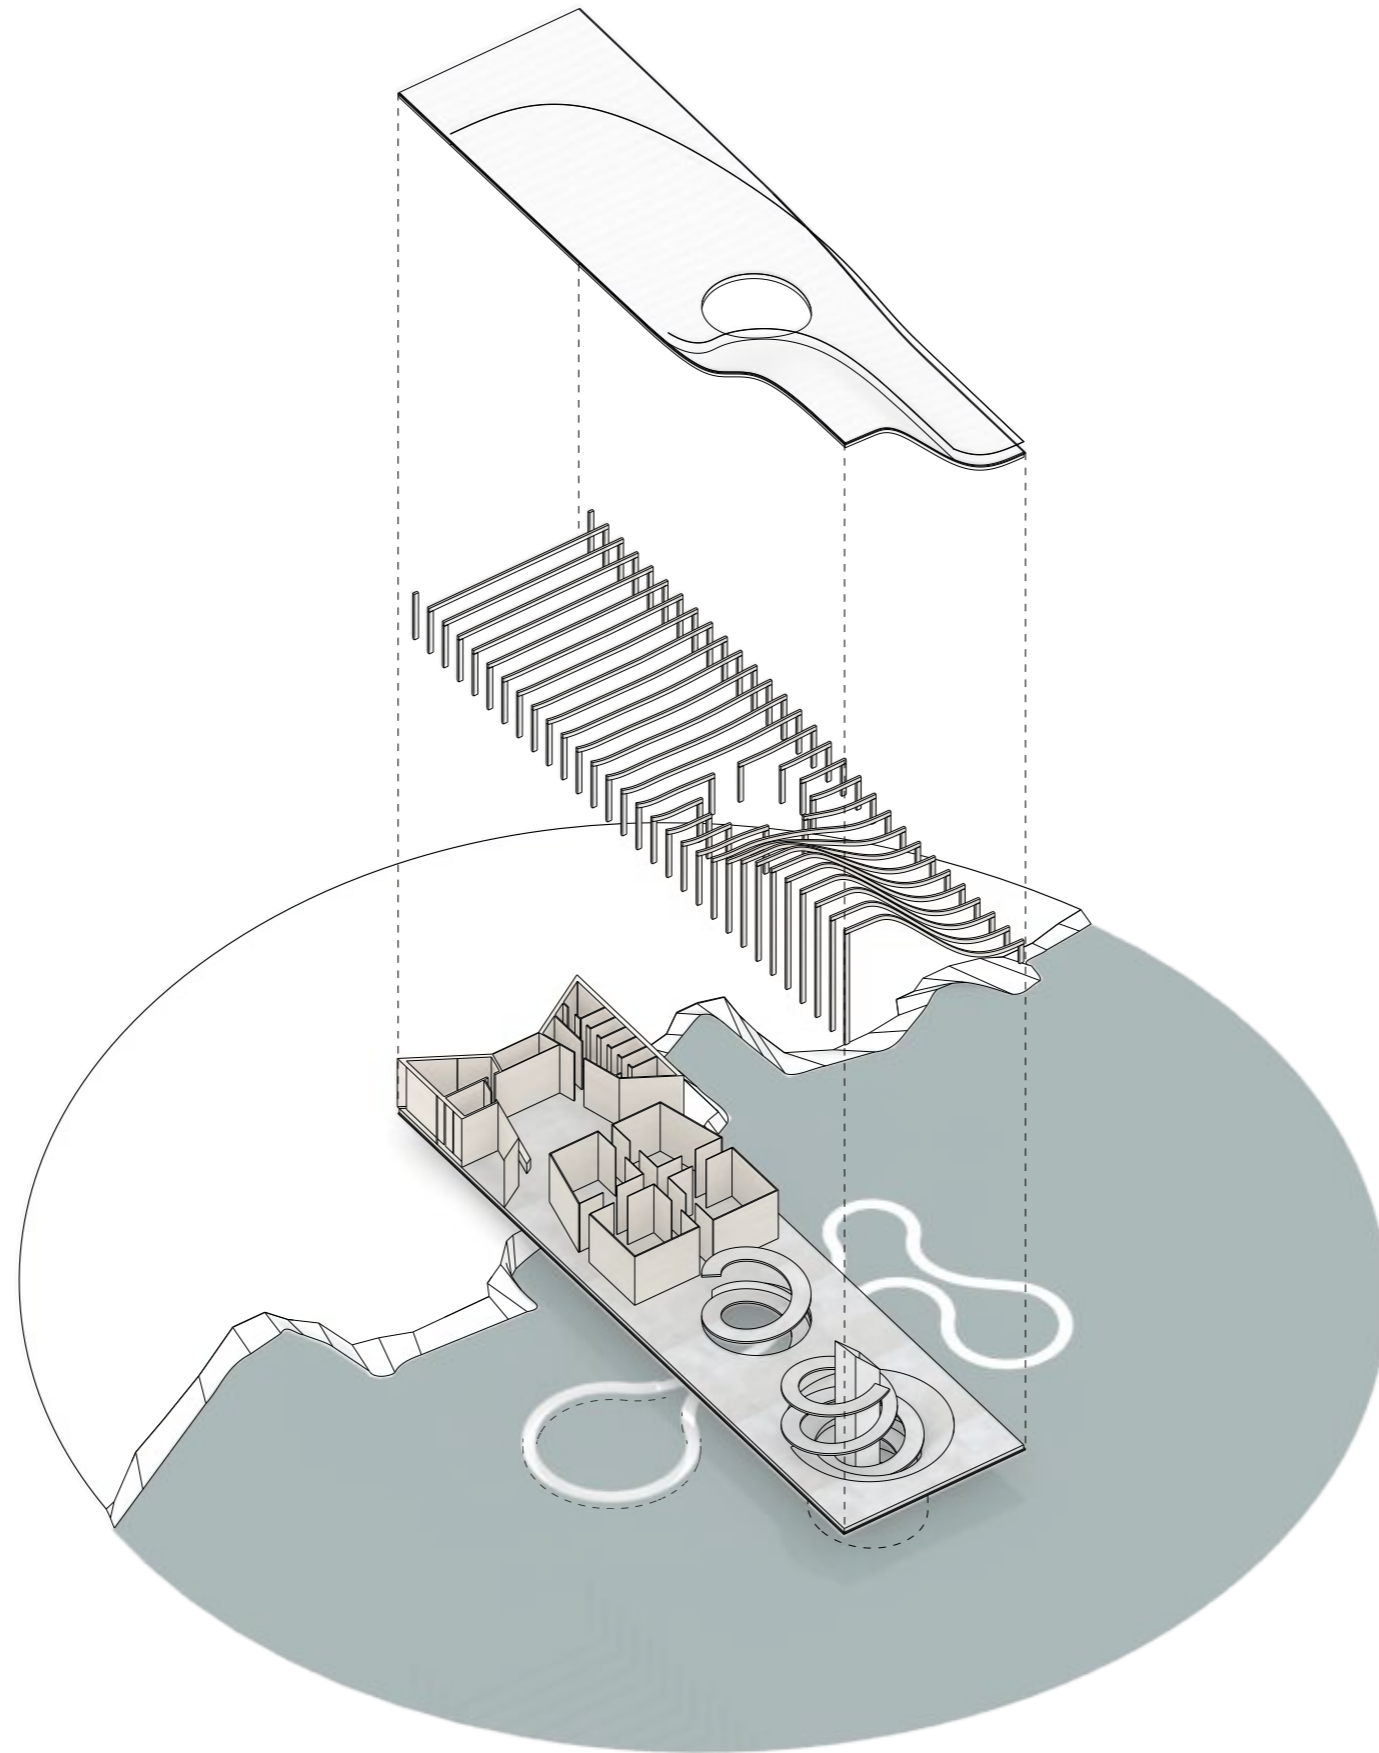



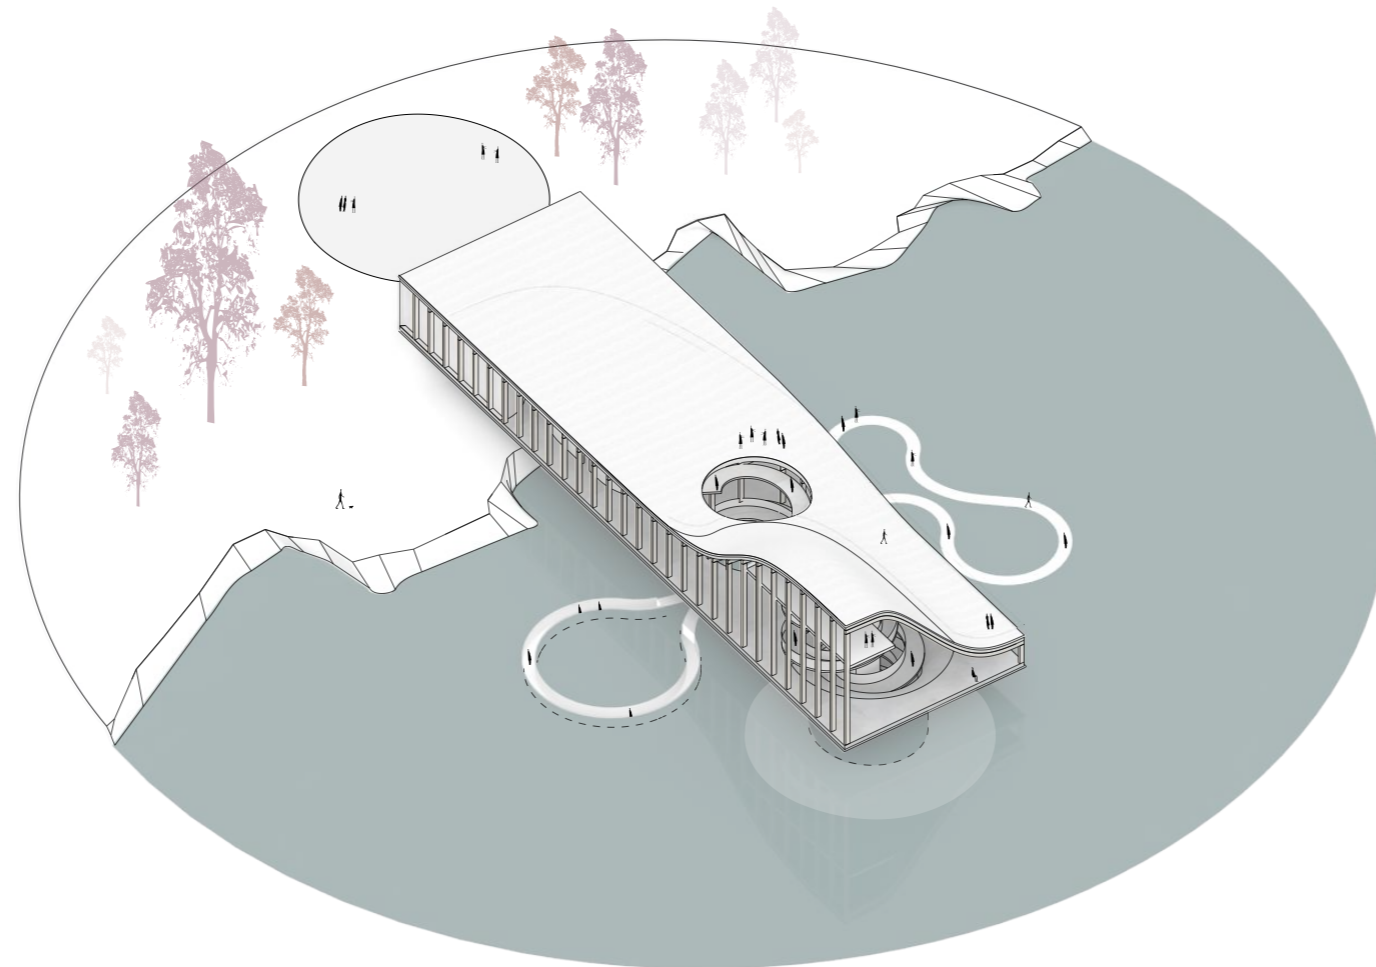


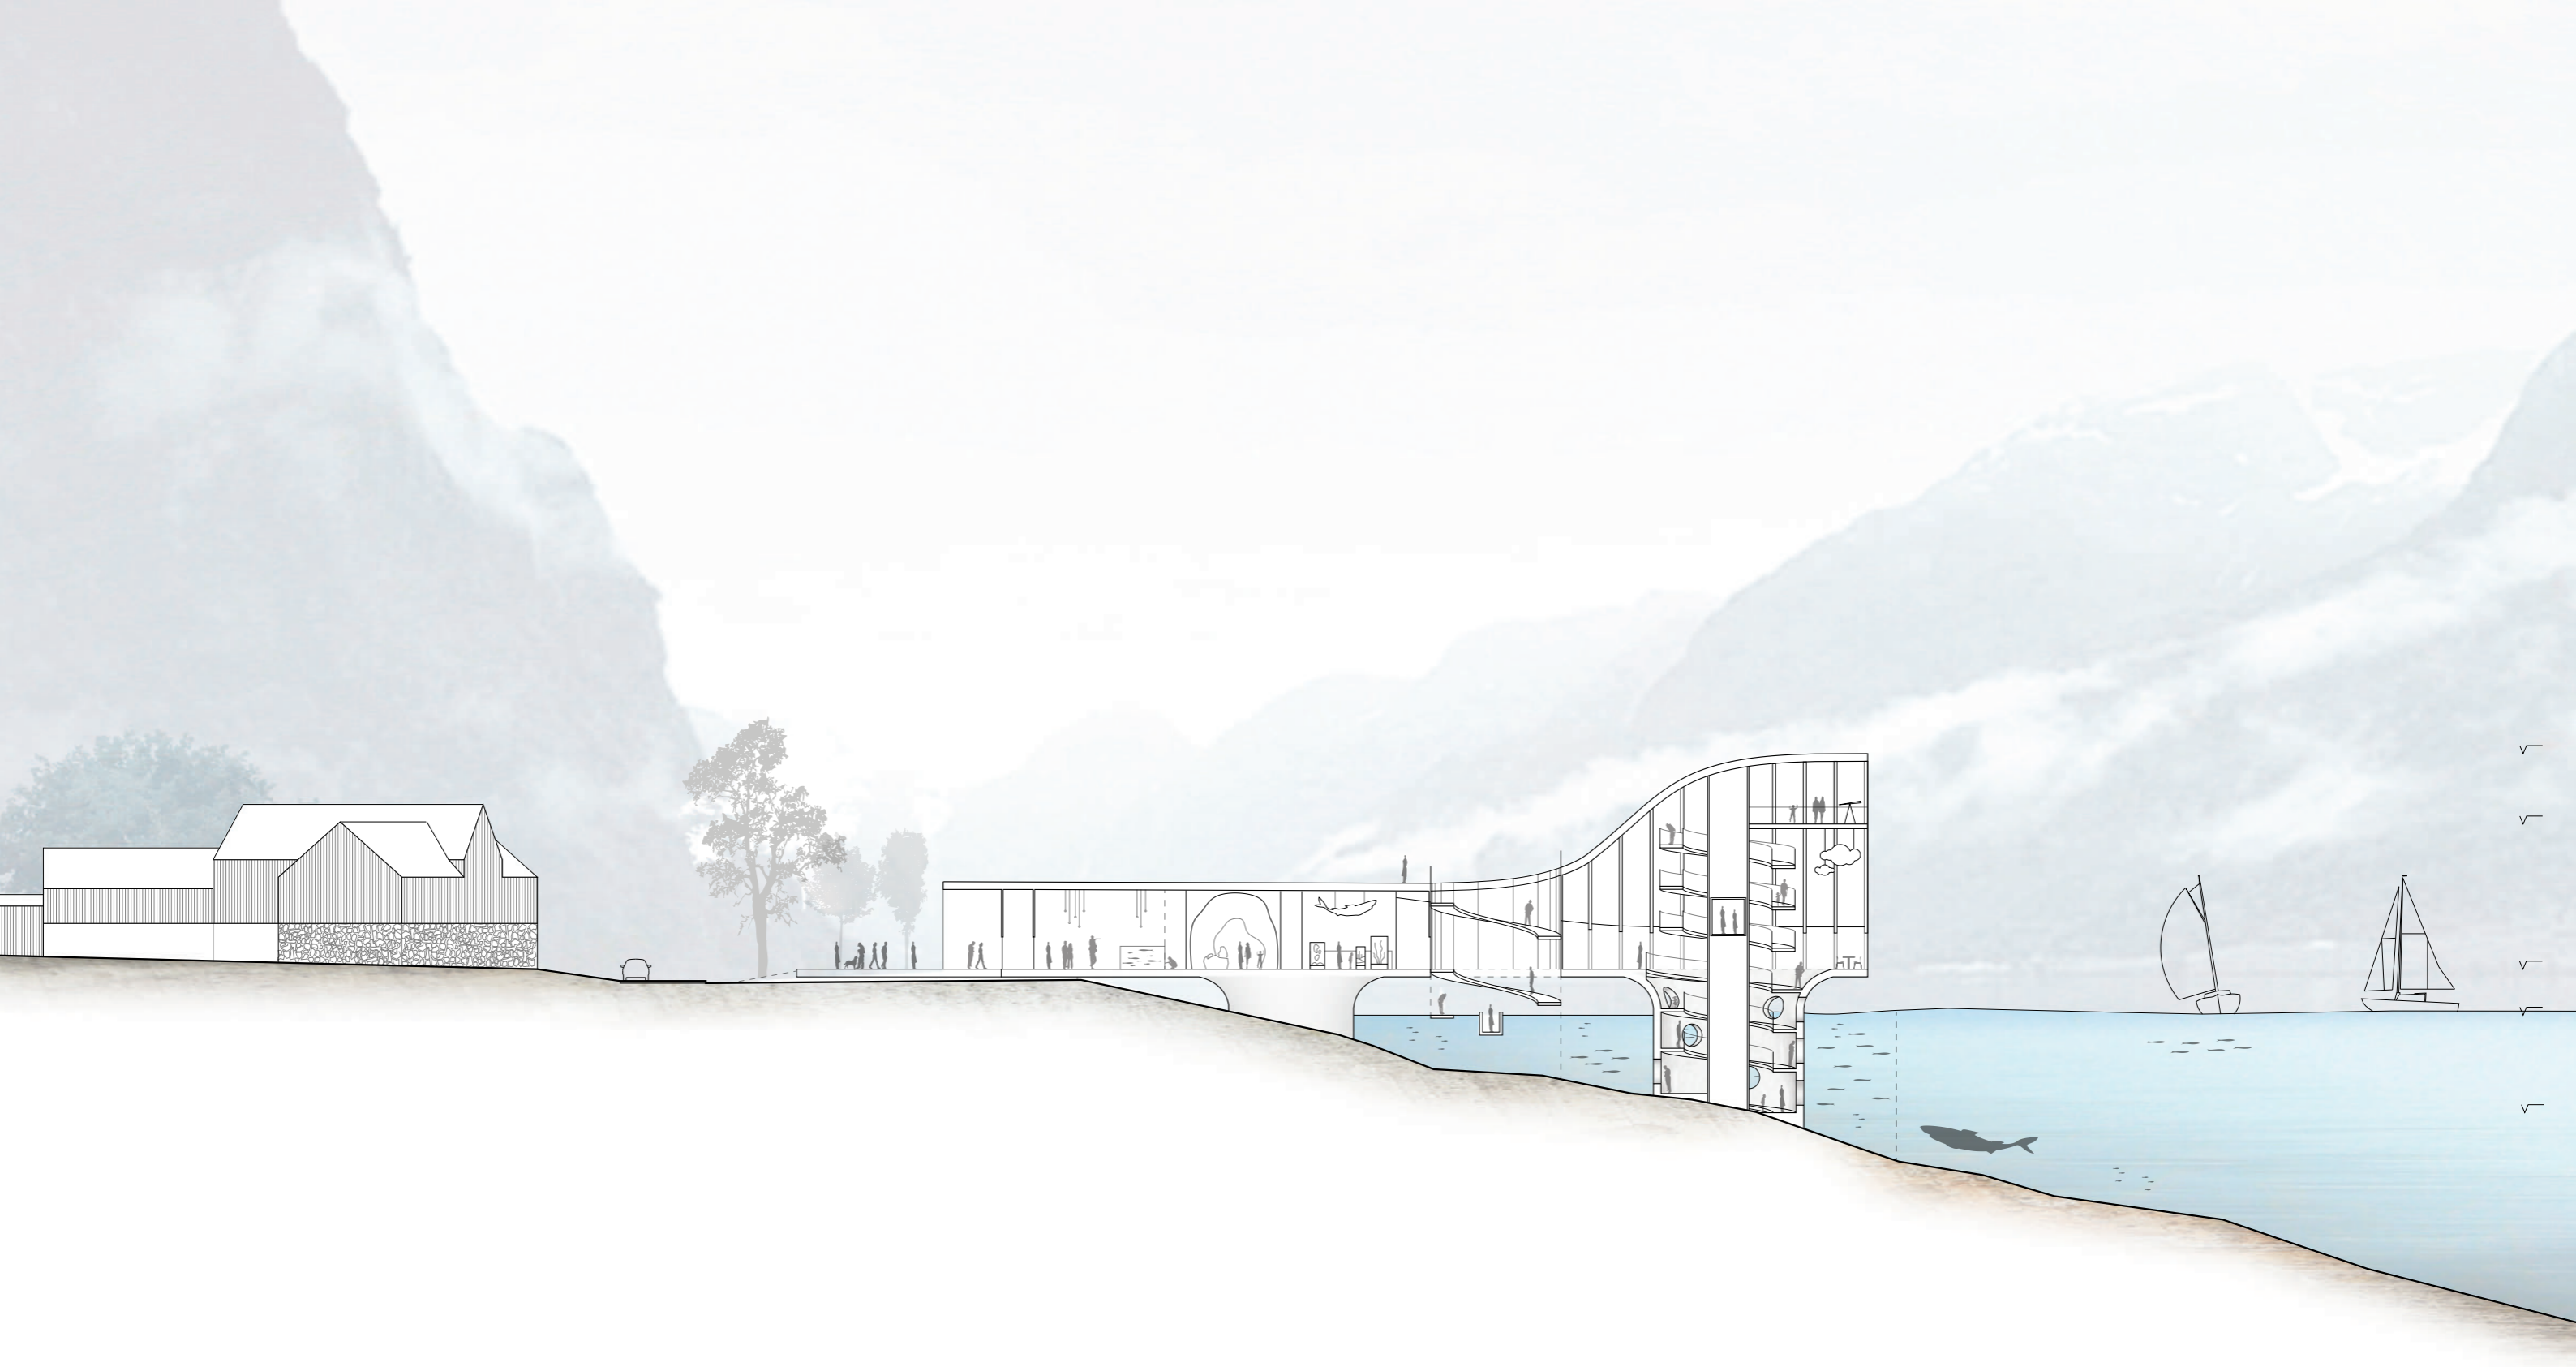


SNITT 1:400

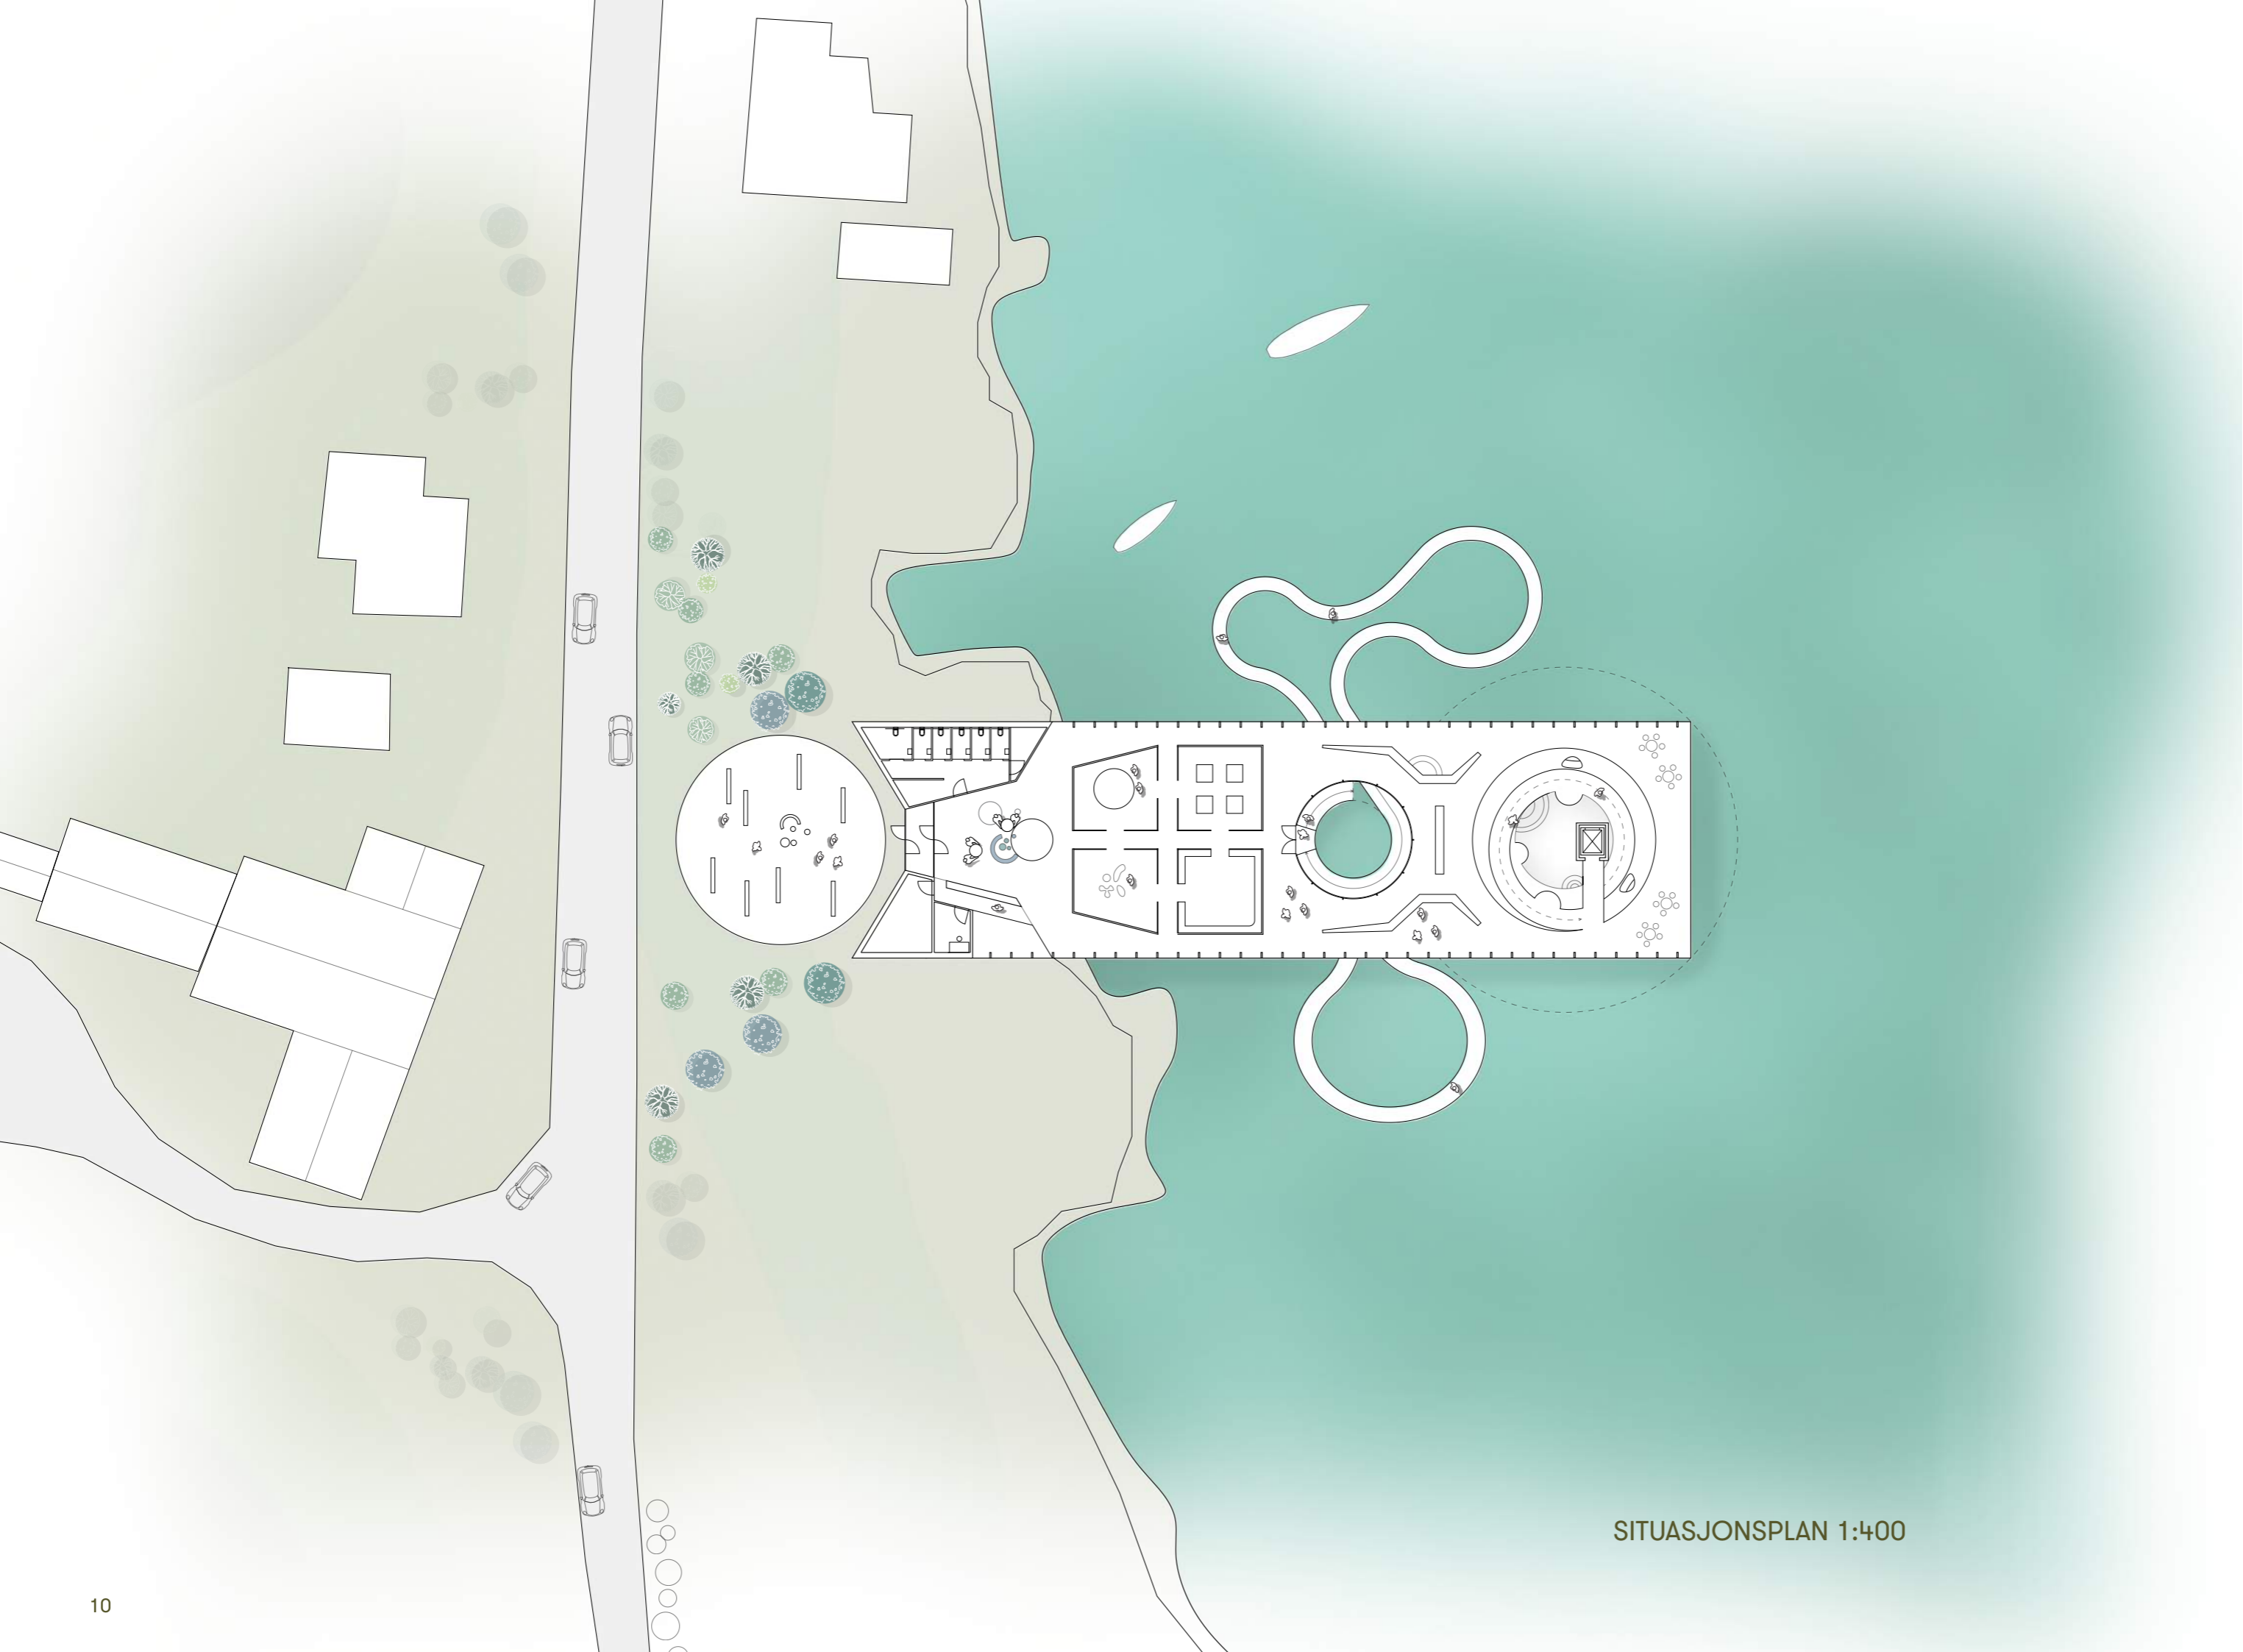



SITUASJONSPLAN 1:400

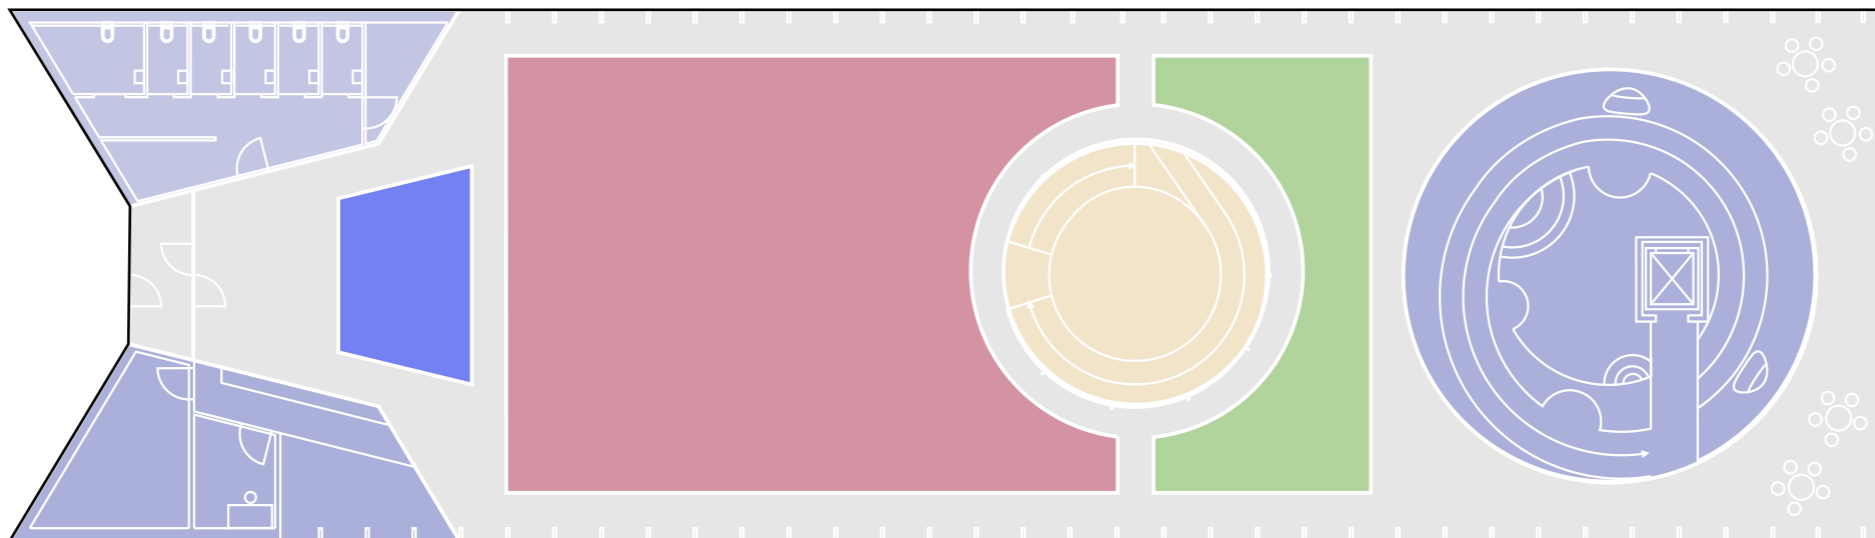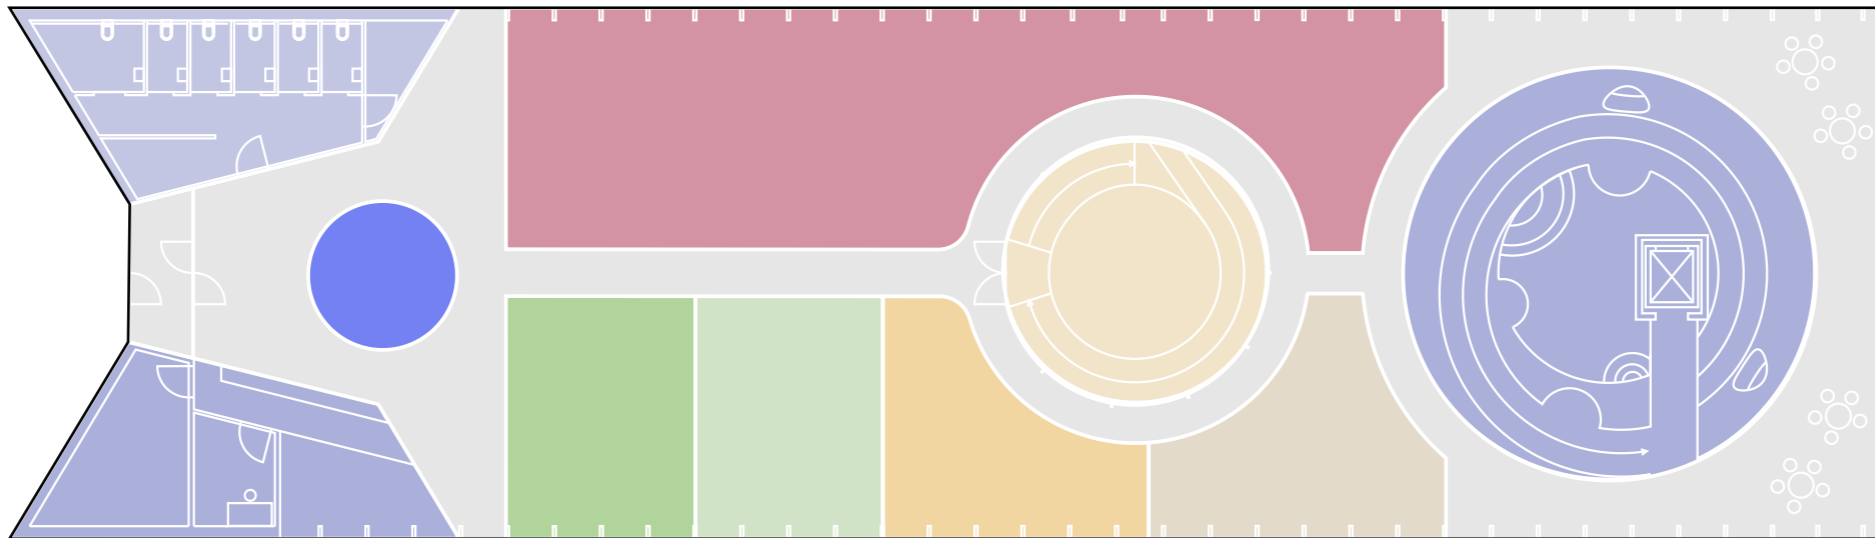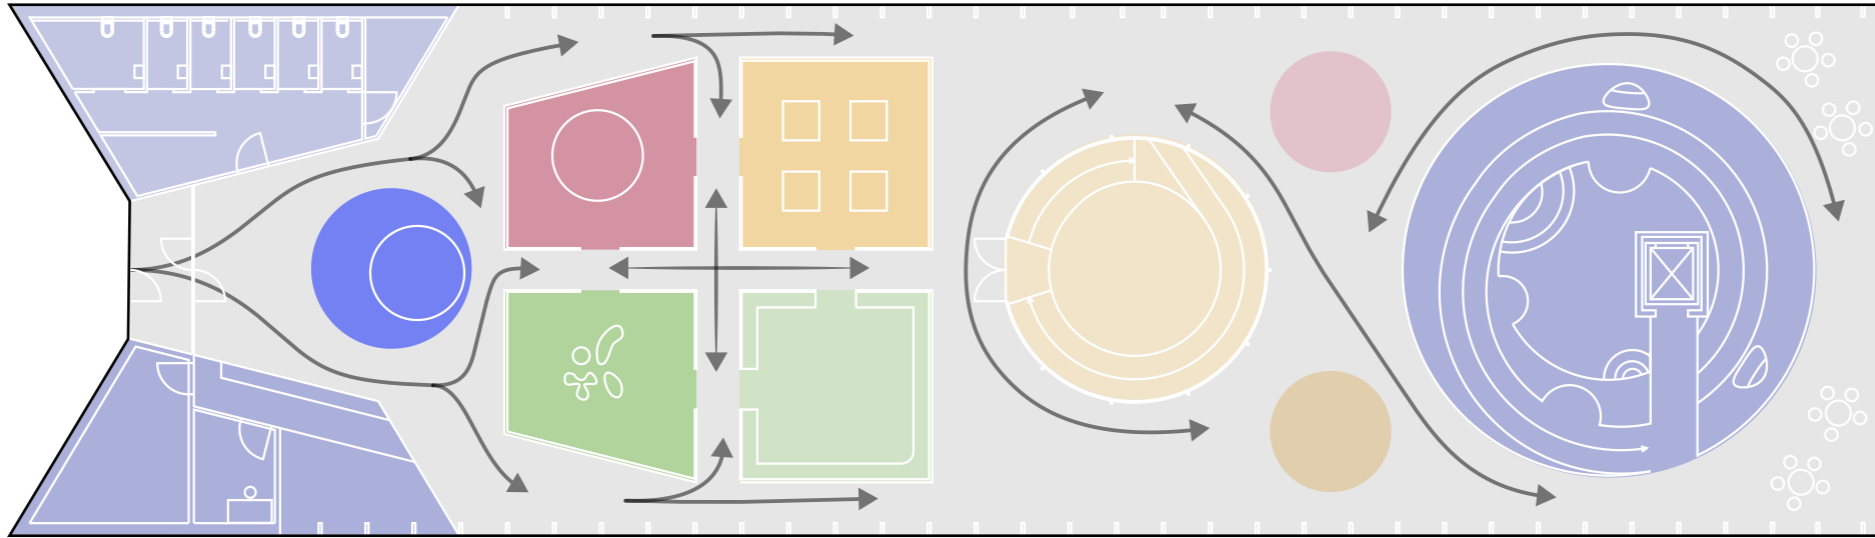

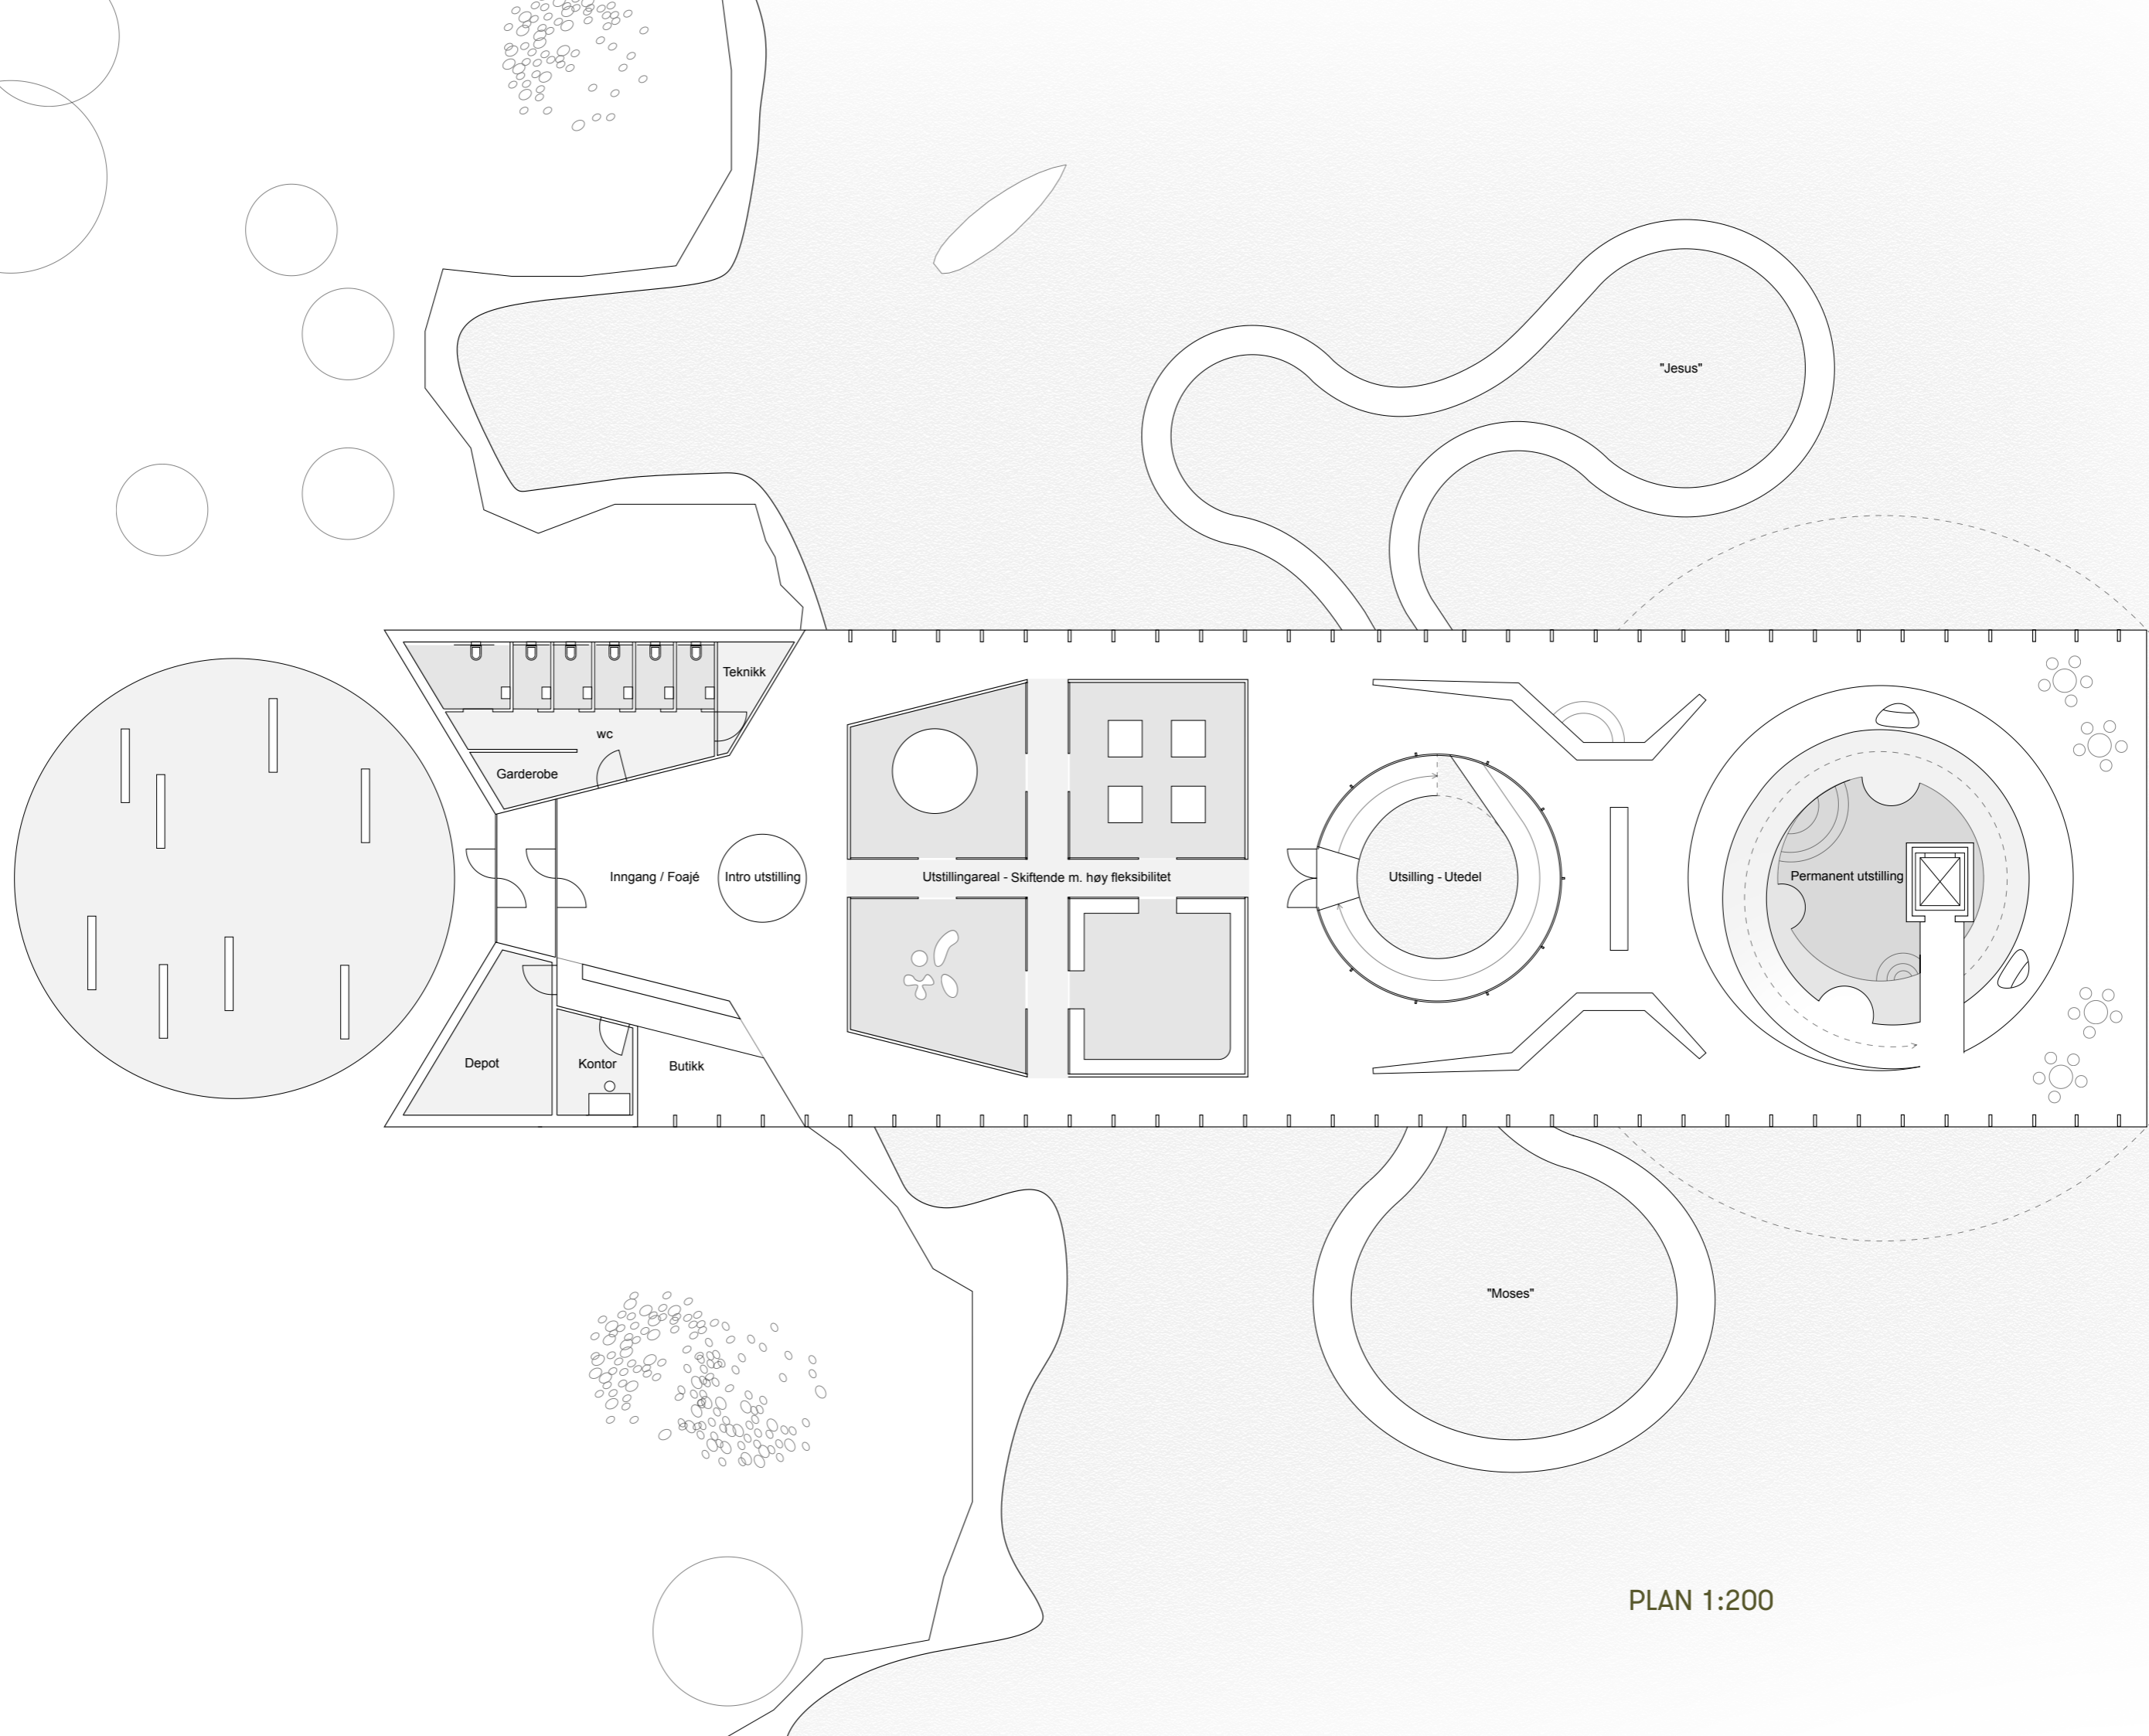



PLAN 1:200

FASADE VEST 1:400

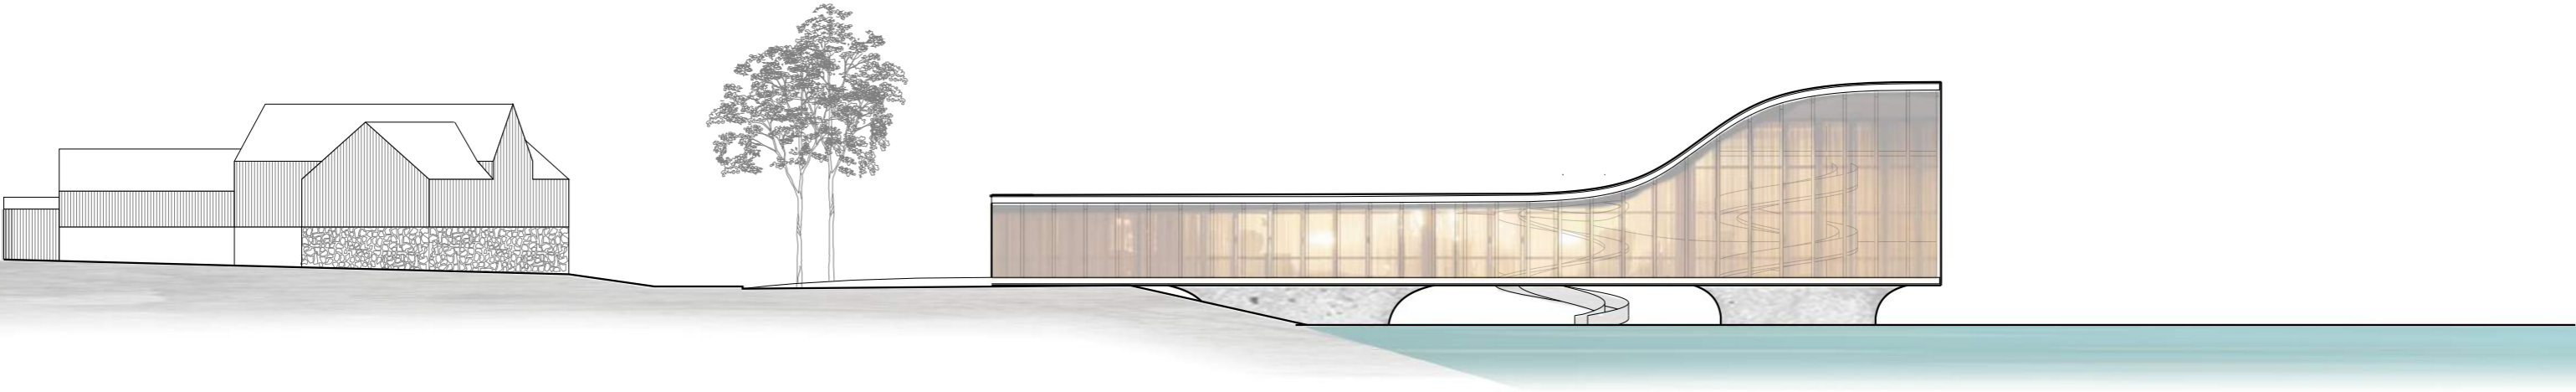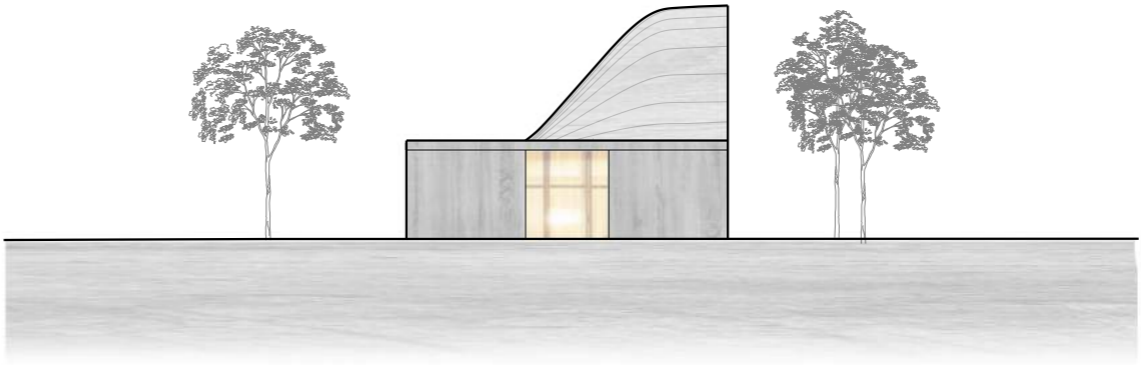

FASADE SYD 1:400

FASADE ØST 1:400

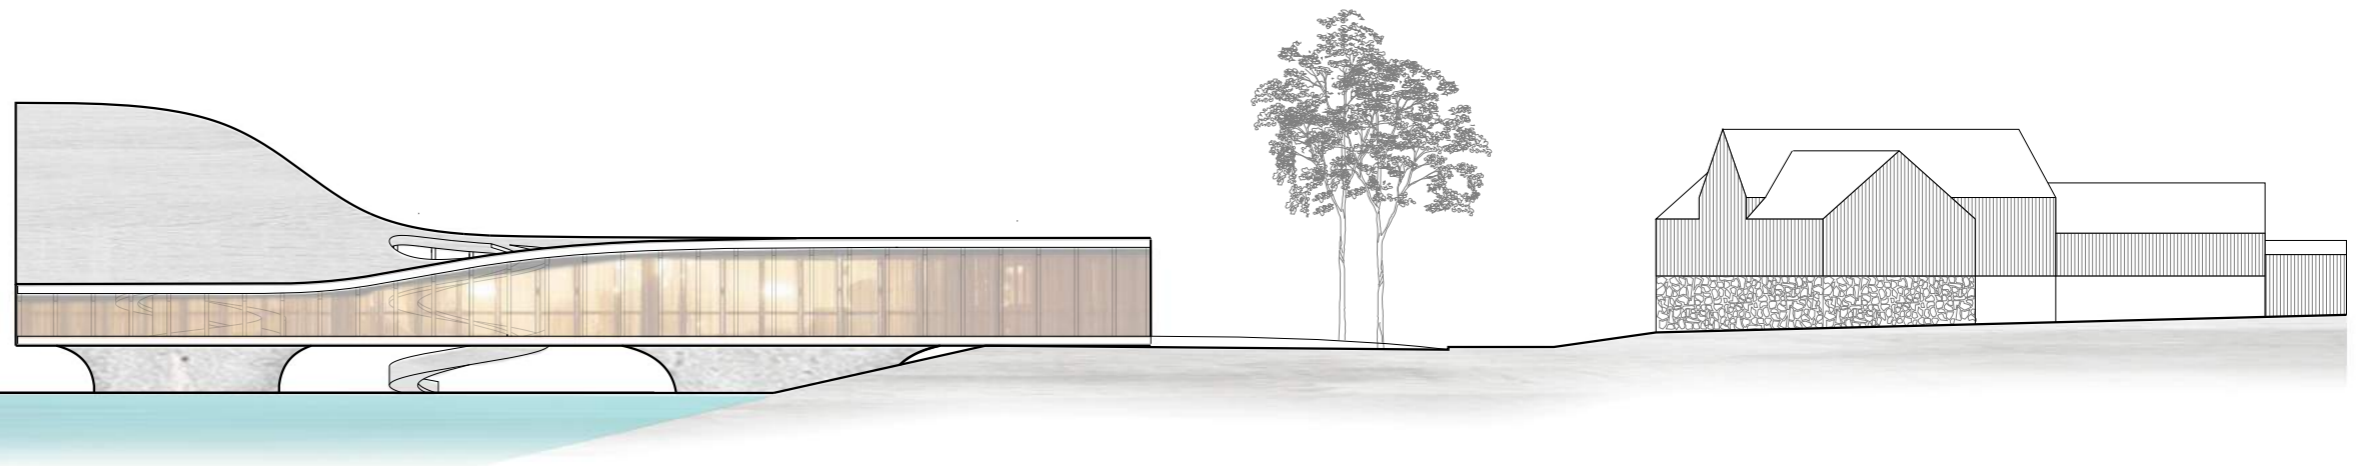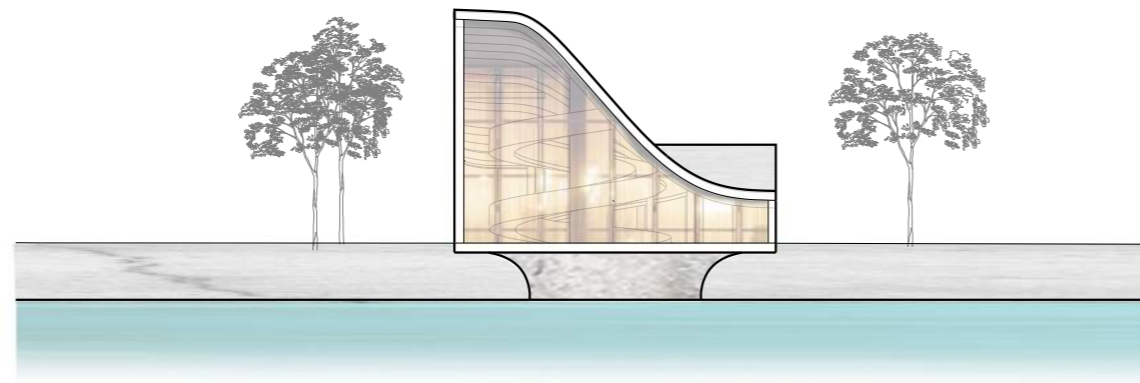

FASADE NORD 1:400





Reiulf Ramstad Arkitekter AS.